



Inside Map October

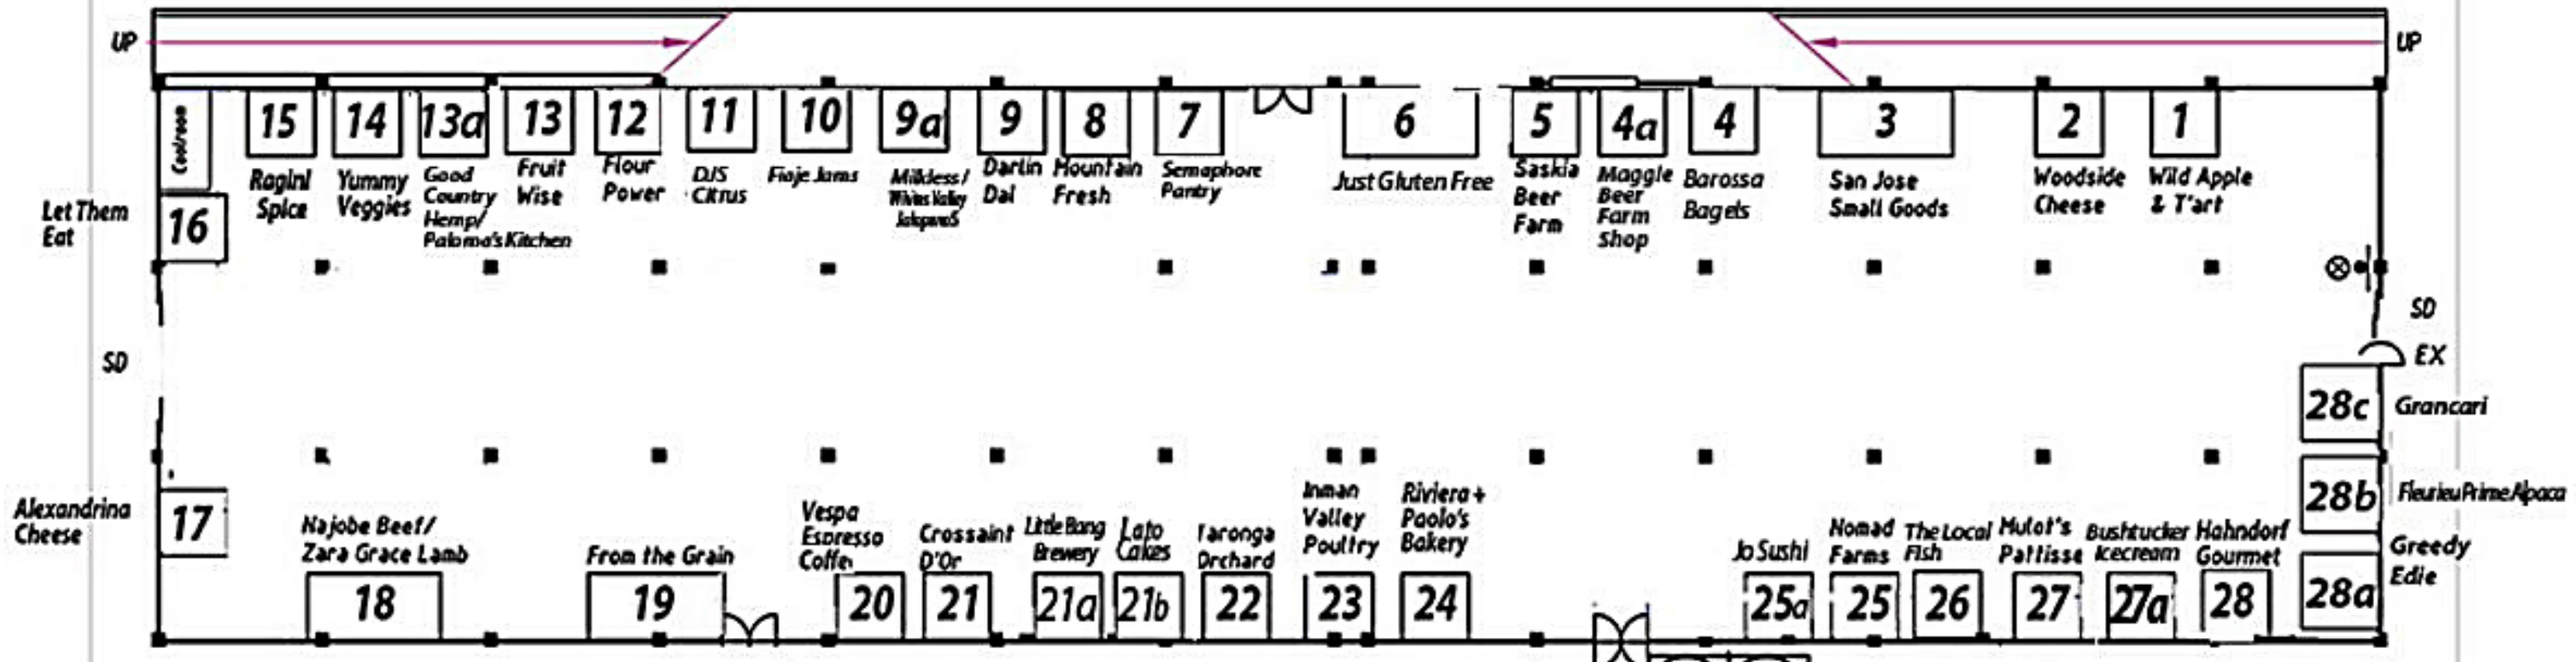

EX
Information

GROUND FLOOR PLAN
 2400M2

- FIRE EXTINGUISHER
- FIRE HOSE REEL

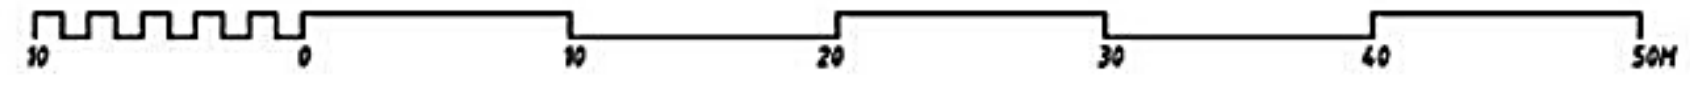

Stirling Angas Hall
 Adelaide Showground